

1865

1688/2

147/6

147/7

1480/8

5

1480/4

152/3

30/3

154/6

30/2

118

110/1

142/5

147/4

148/1

148/3

148/4

148/10

151/1

152/1

153/6

153/1

153/2

154/2

153/5

154/5

155/4

155/7

155/5

156/1

157/1

158/4

158/5

148/6

148/8

151/3

153/7

154/

158/9

158/8

124

159

Název zakázky: Paspport zeleně pro obec Hýsly

Zpracoval: MDP GEO, s.r.o.

Číslo zakázky: 0006/2021

Číslo investora: -

Termin sběru dat: duben 2021

Termin zpracování: květen 2021





M 1 : 500


LIST:

4




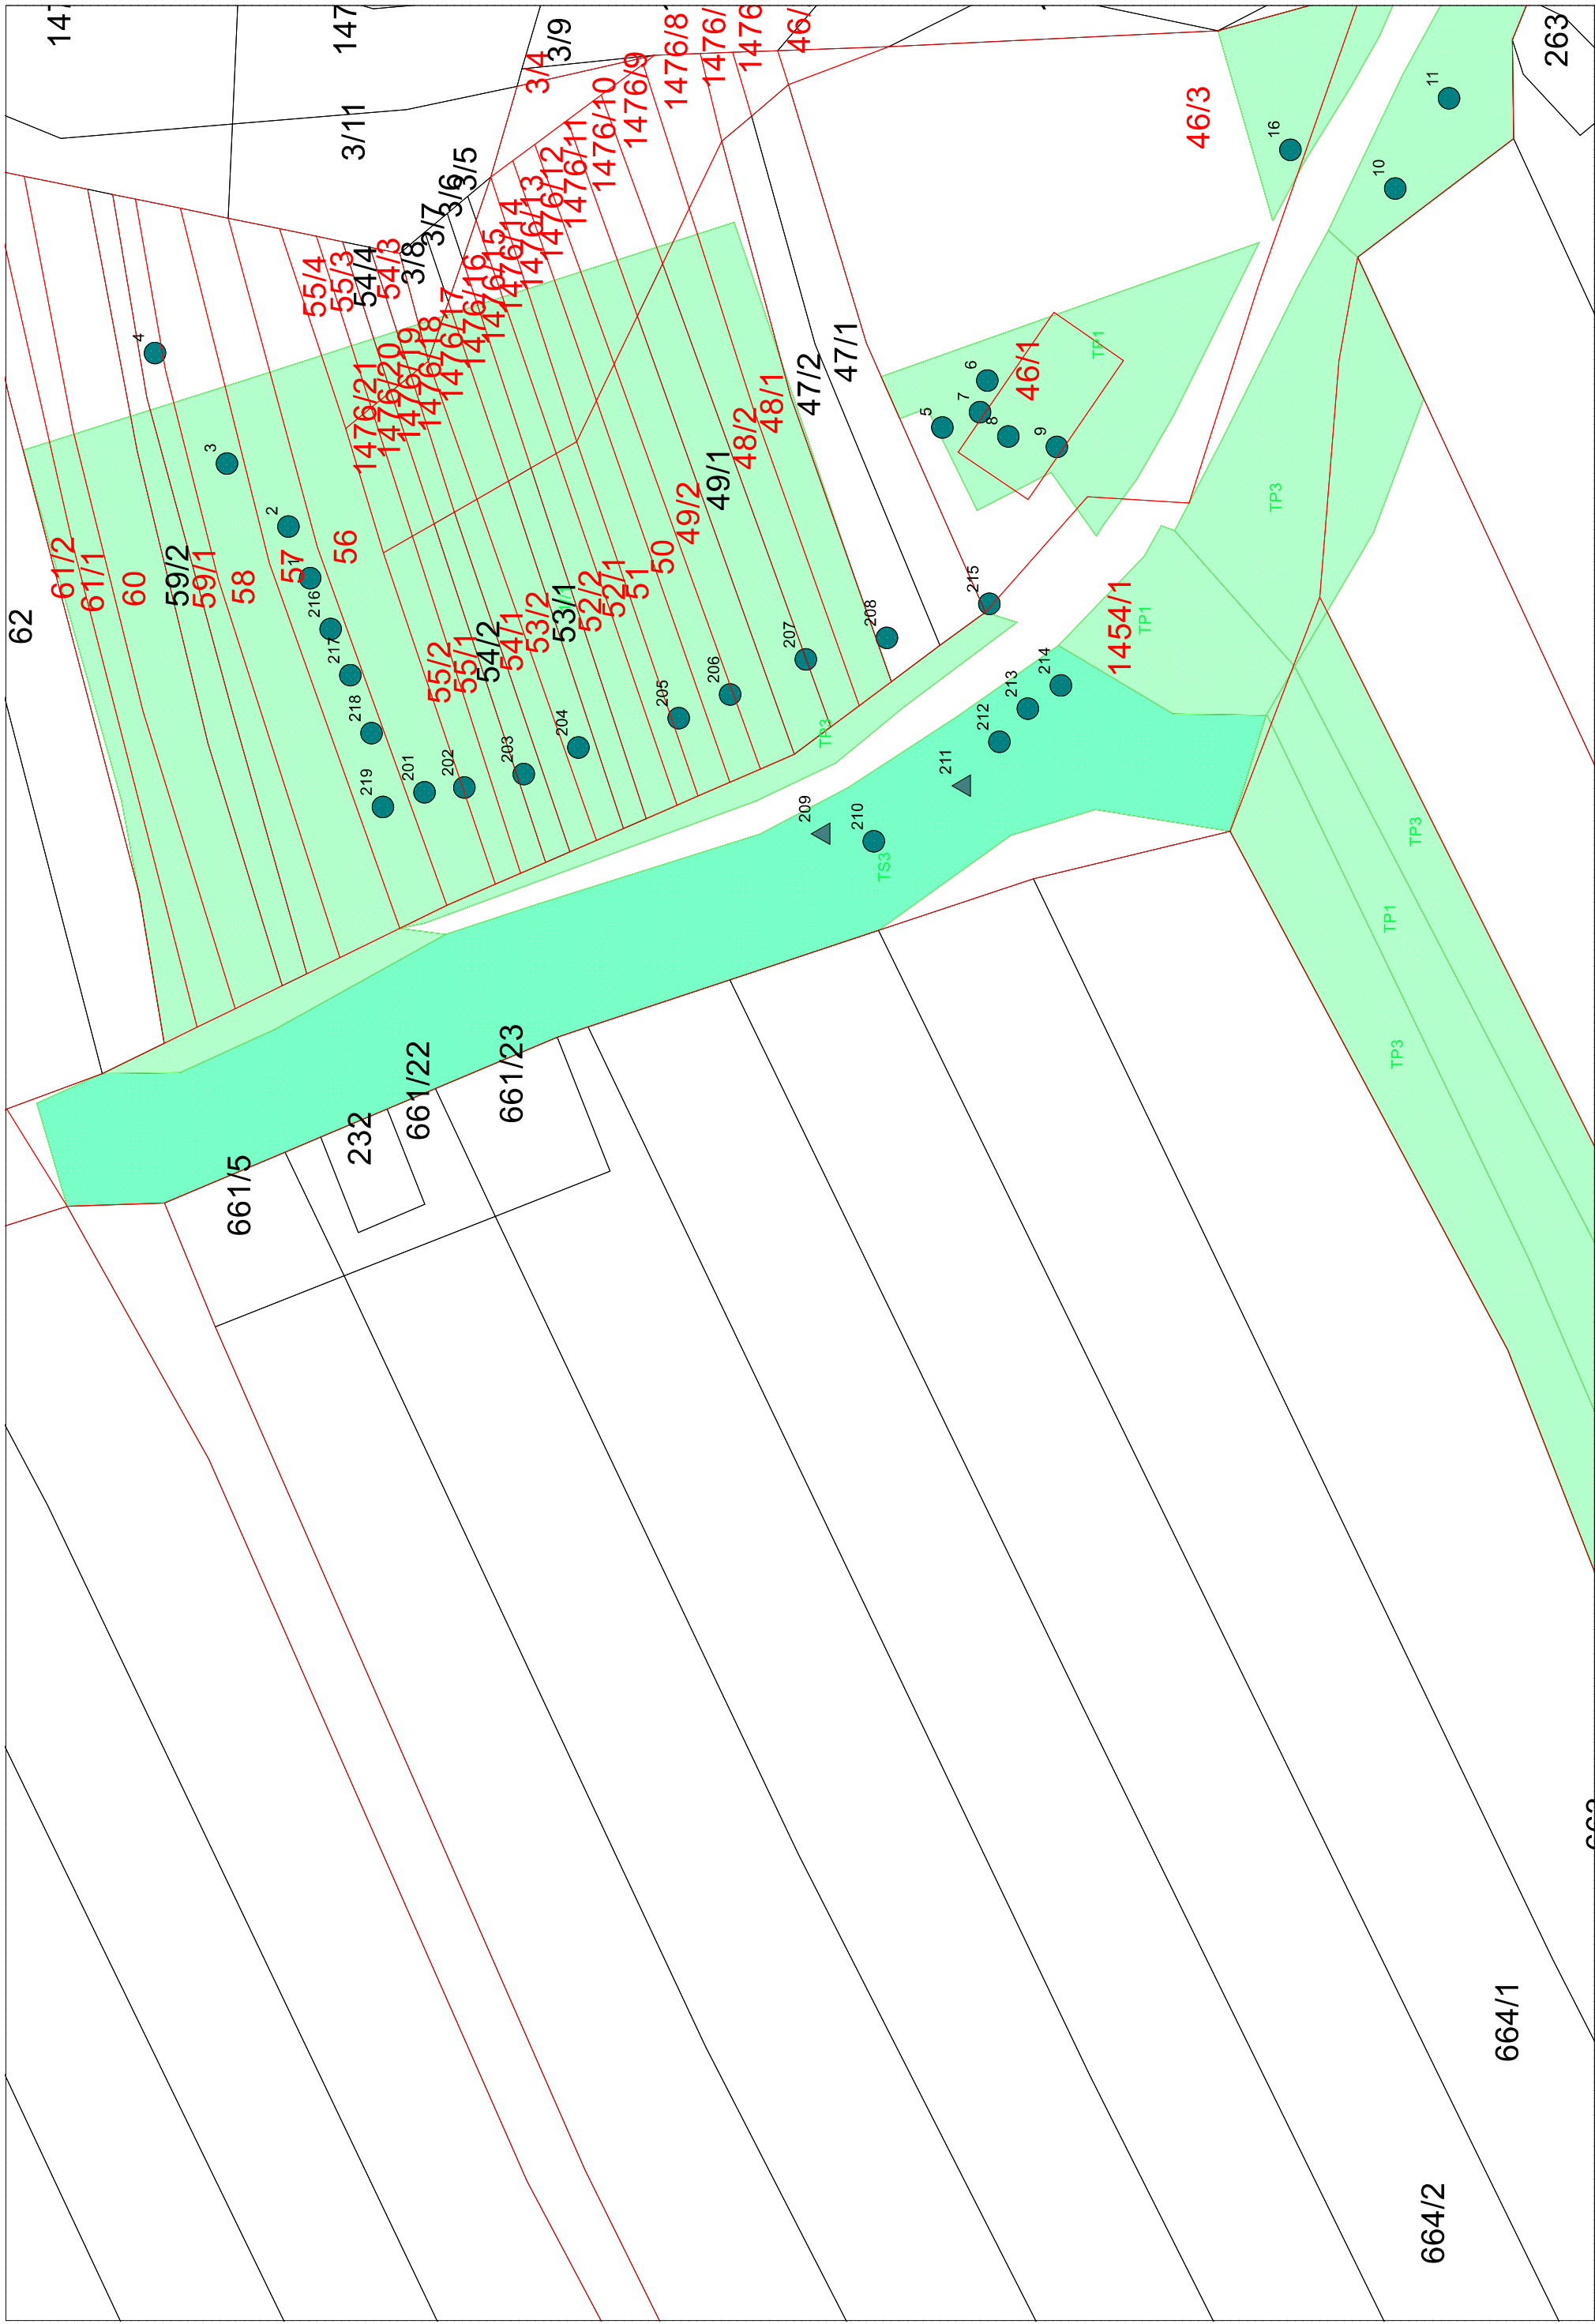

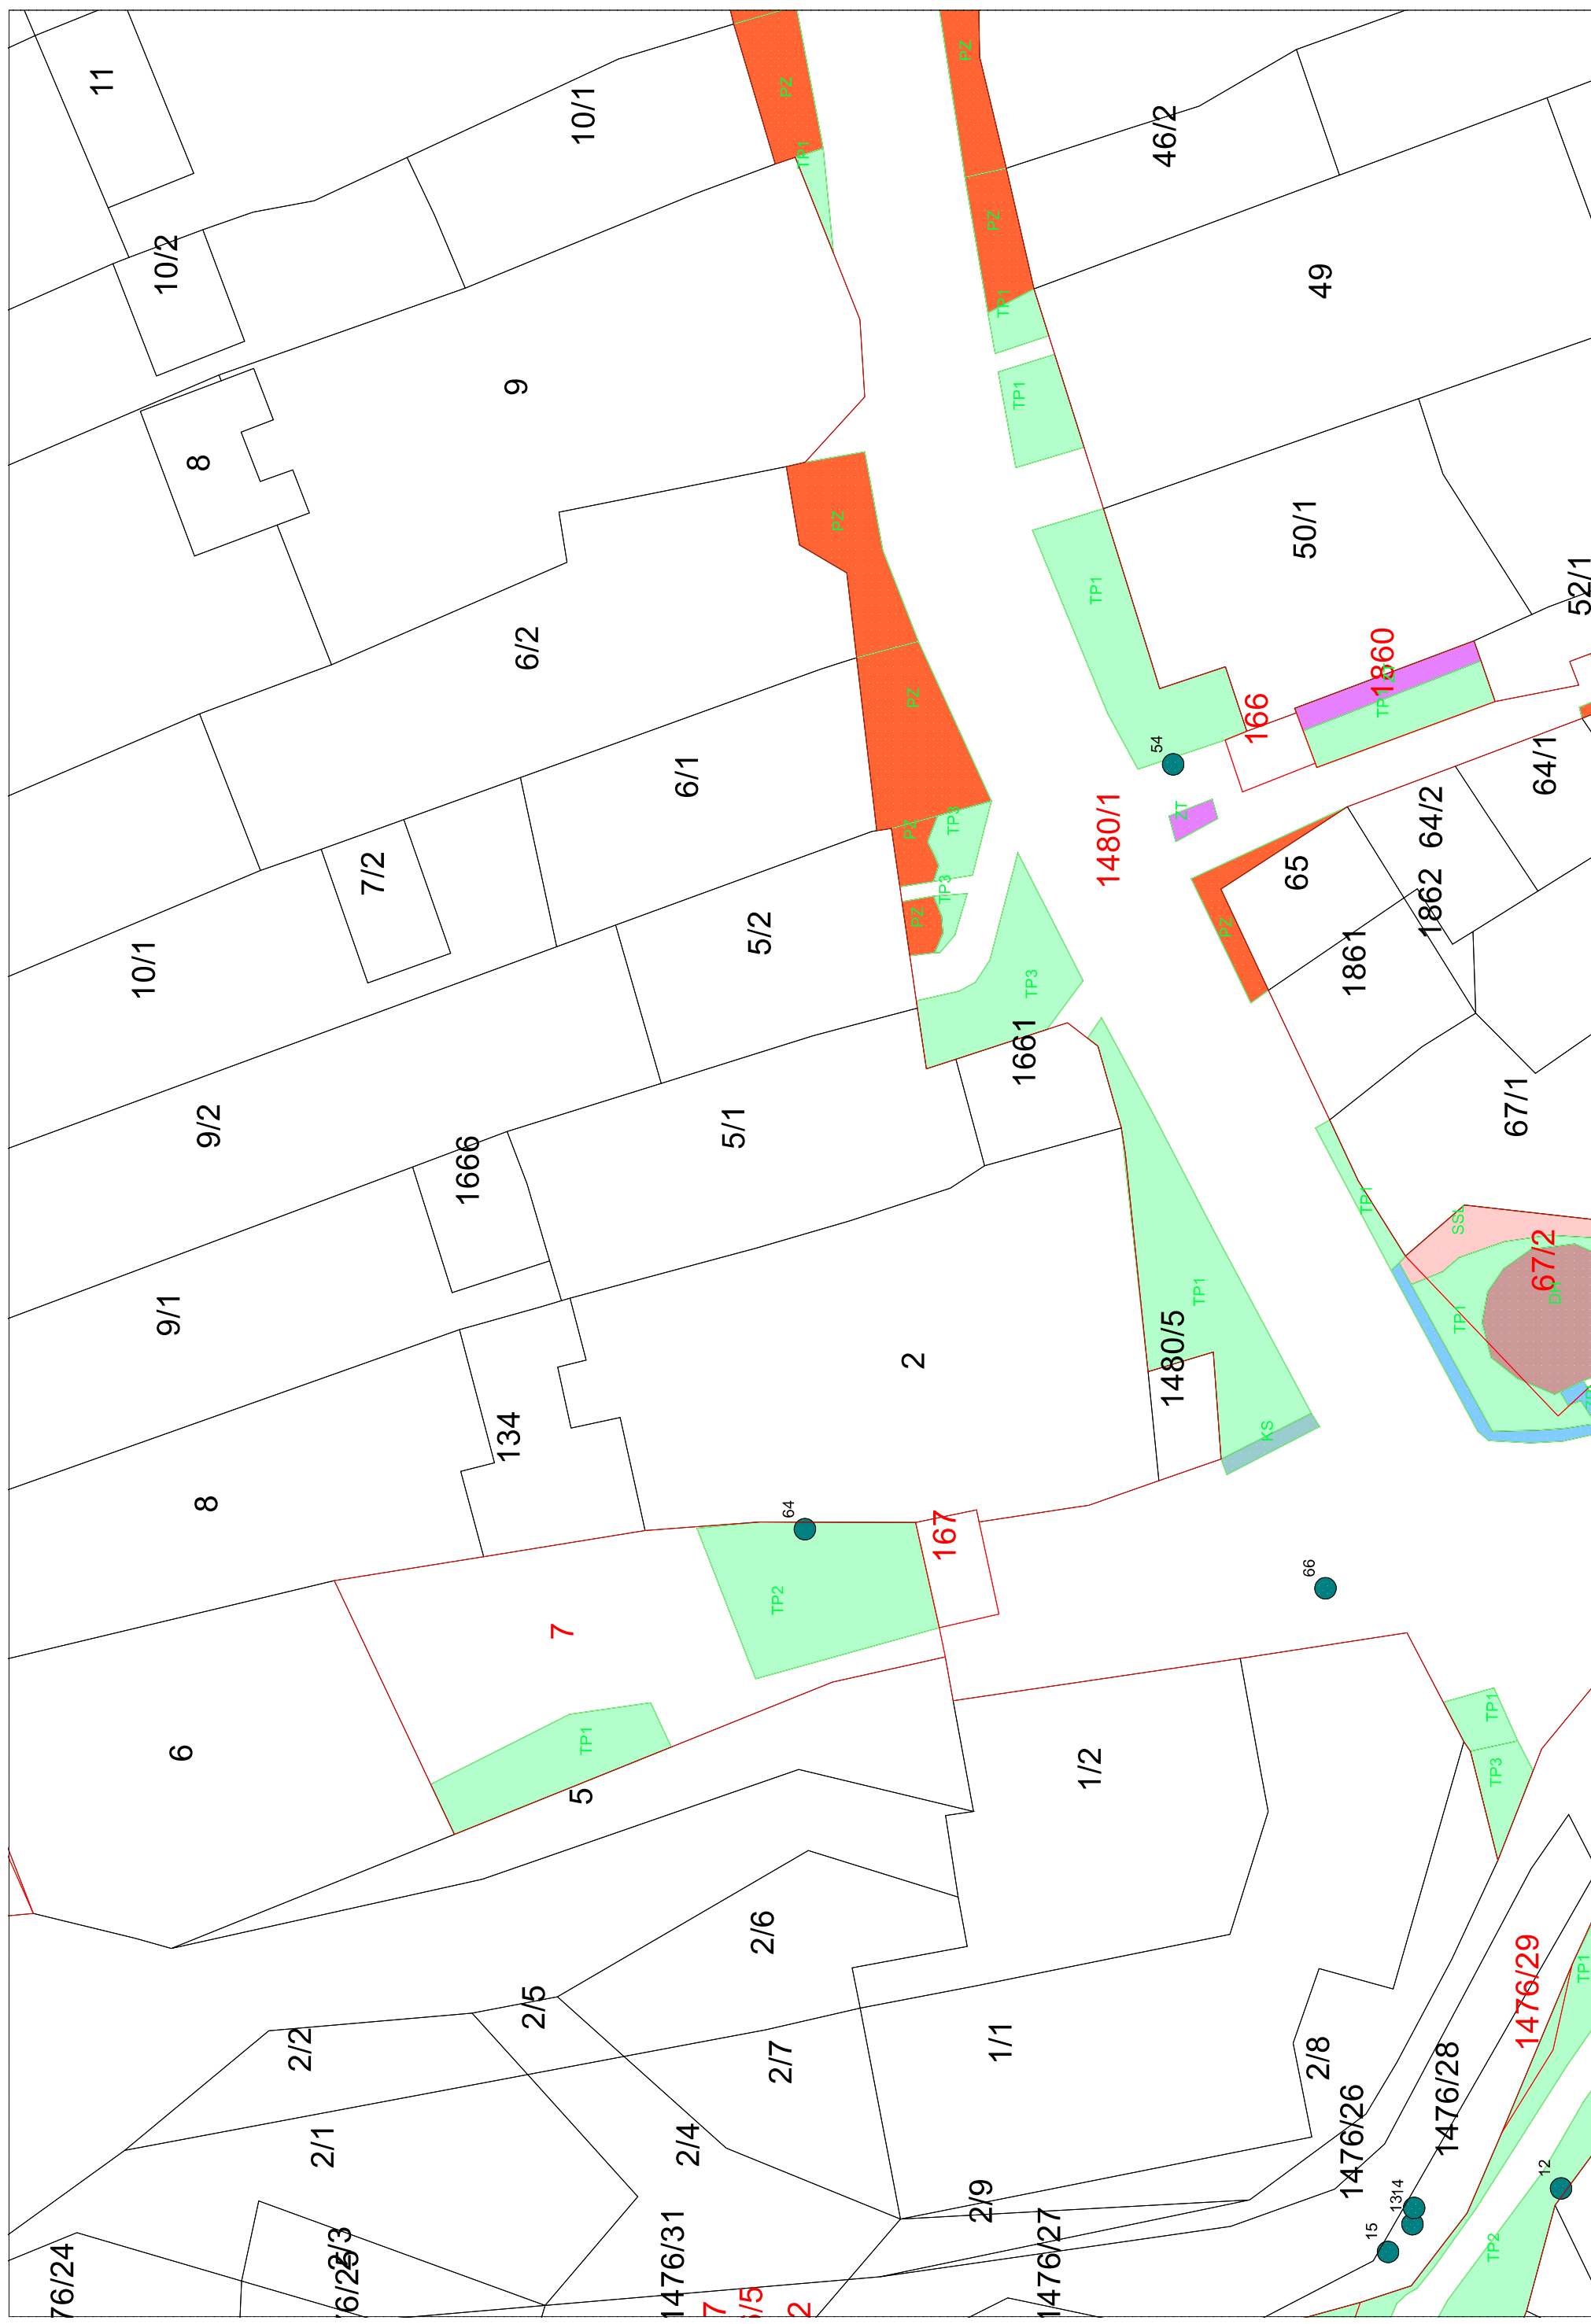

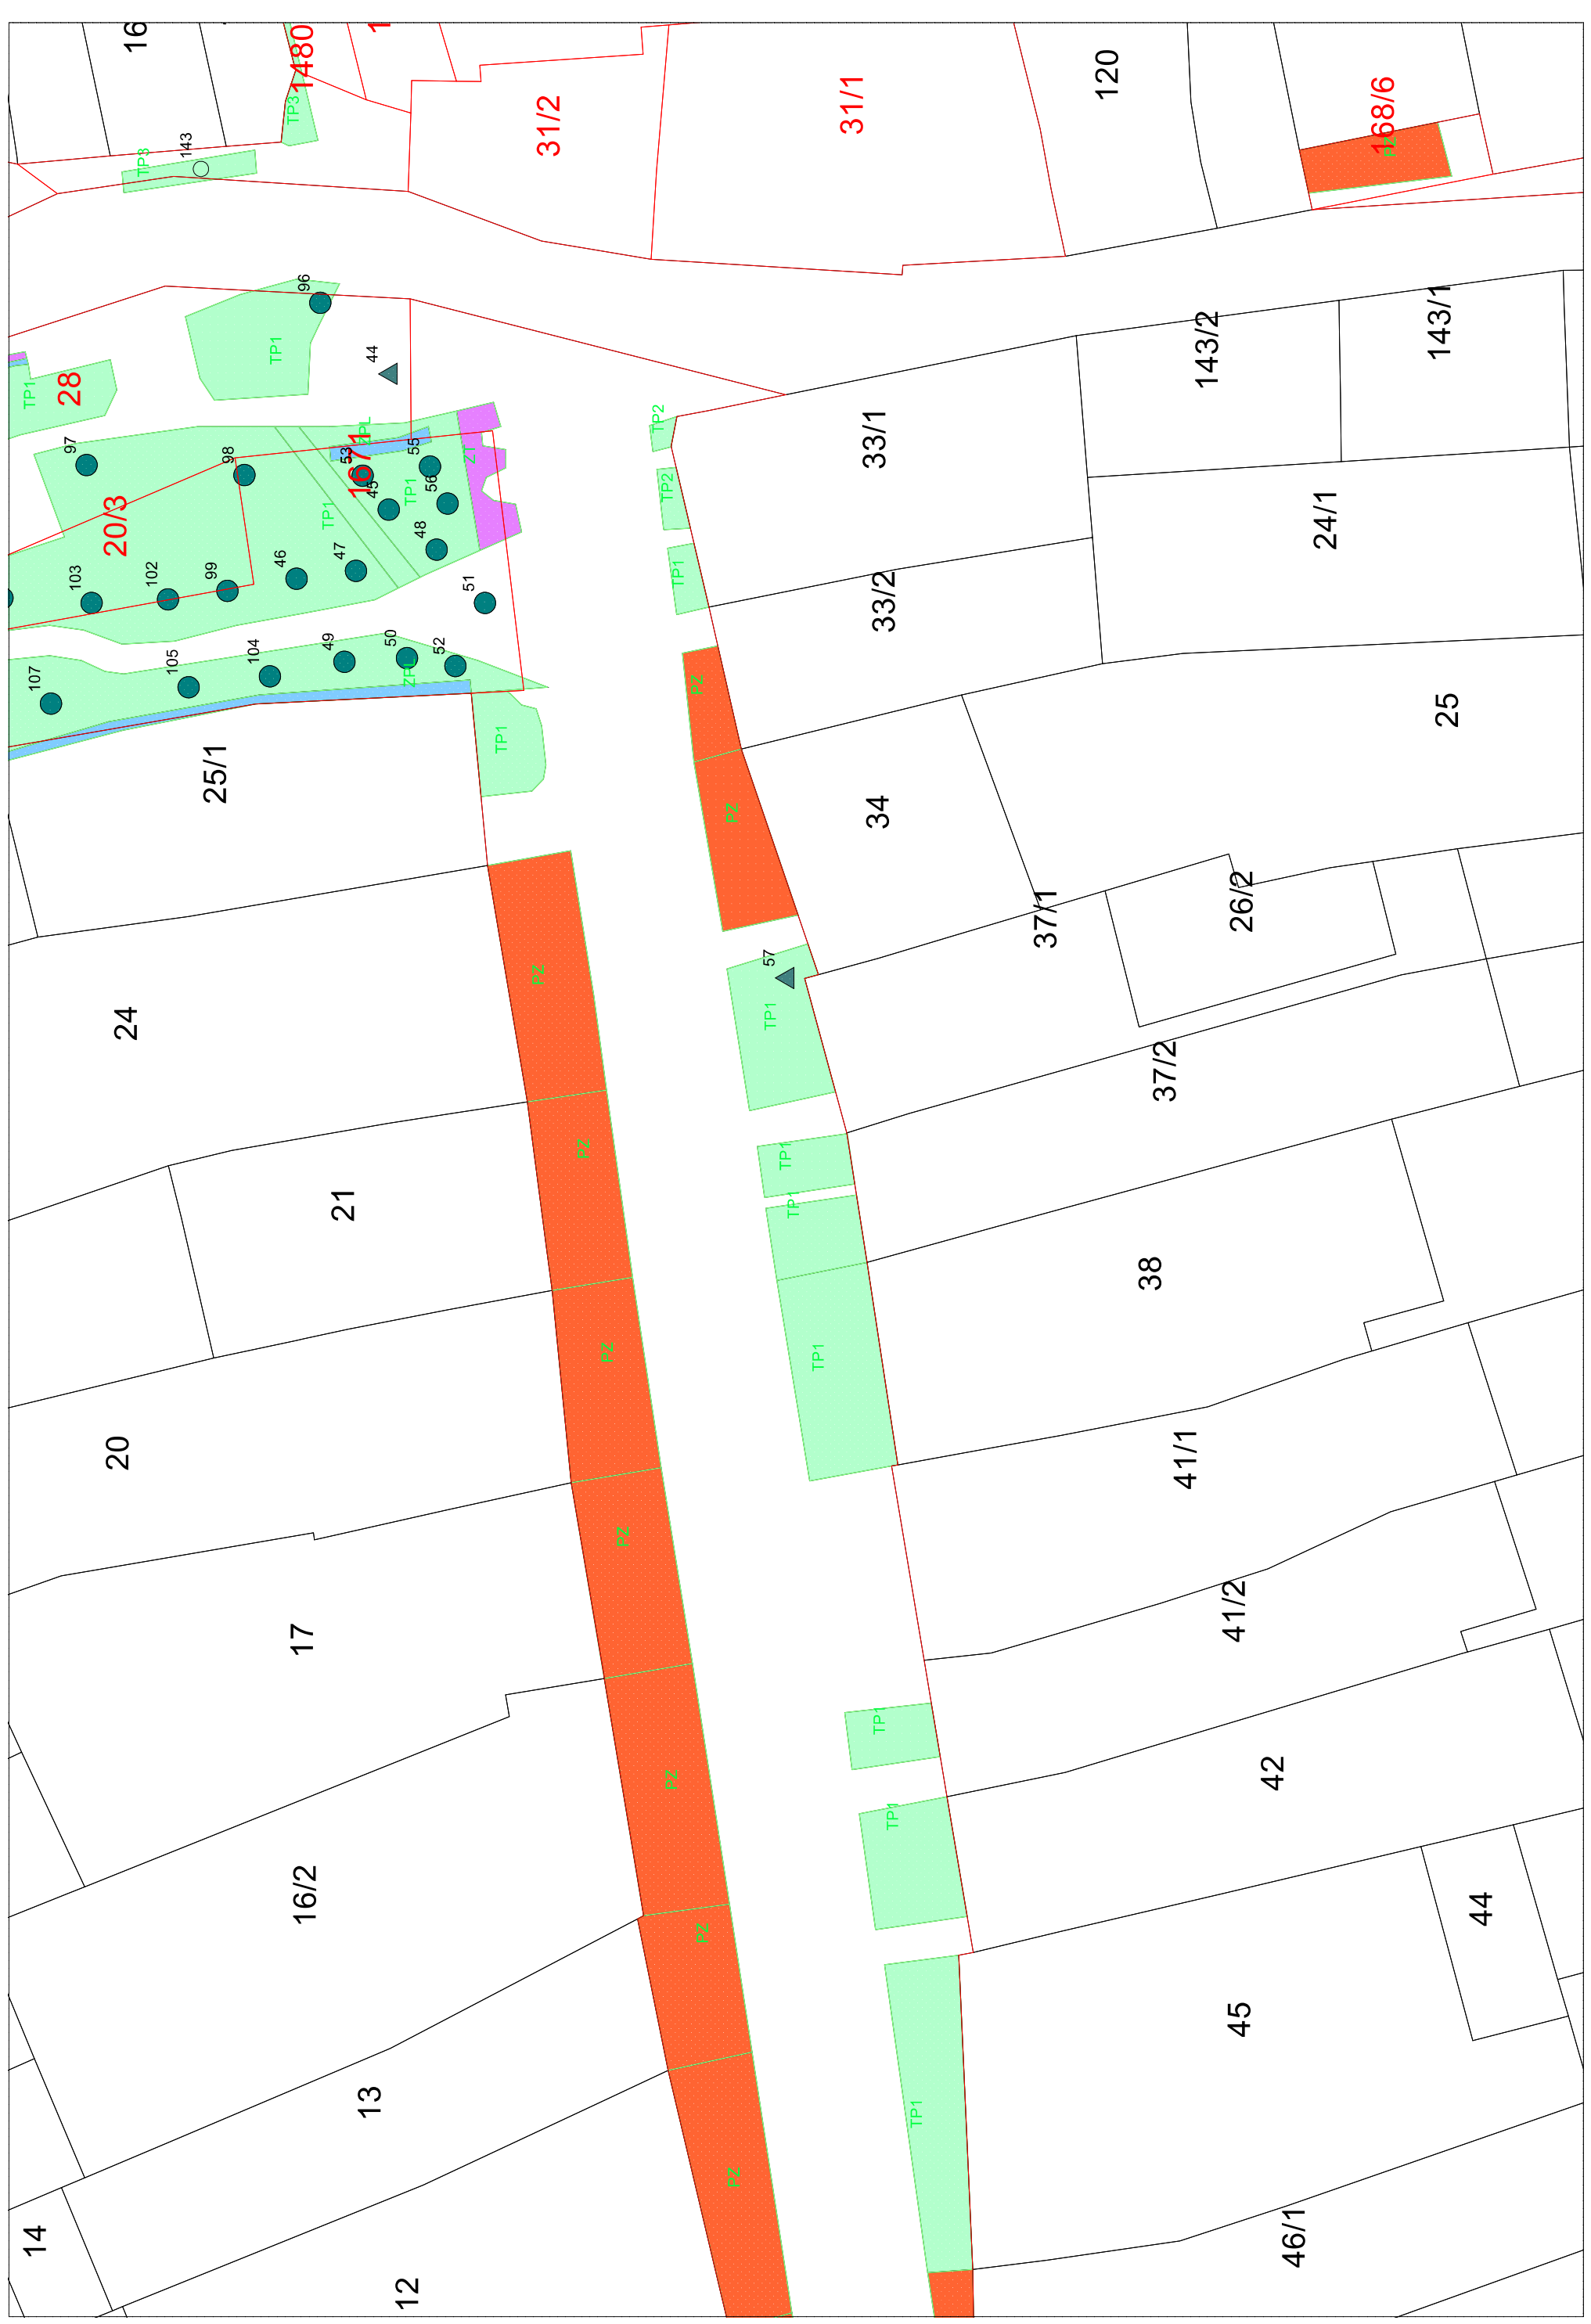




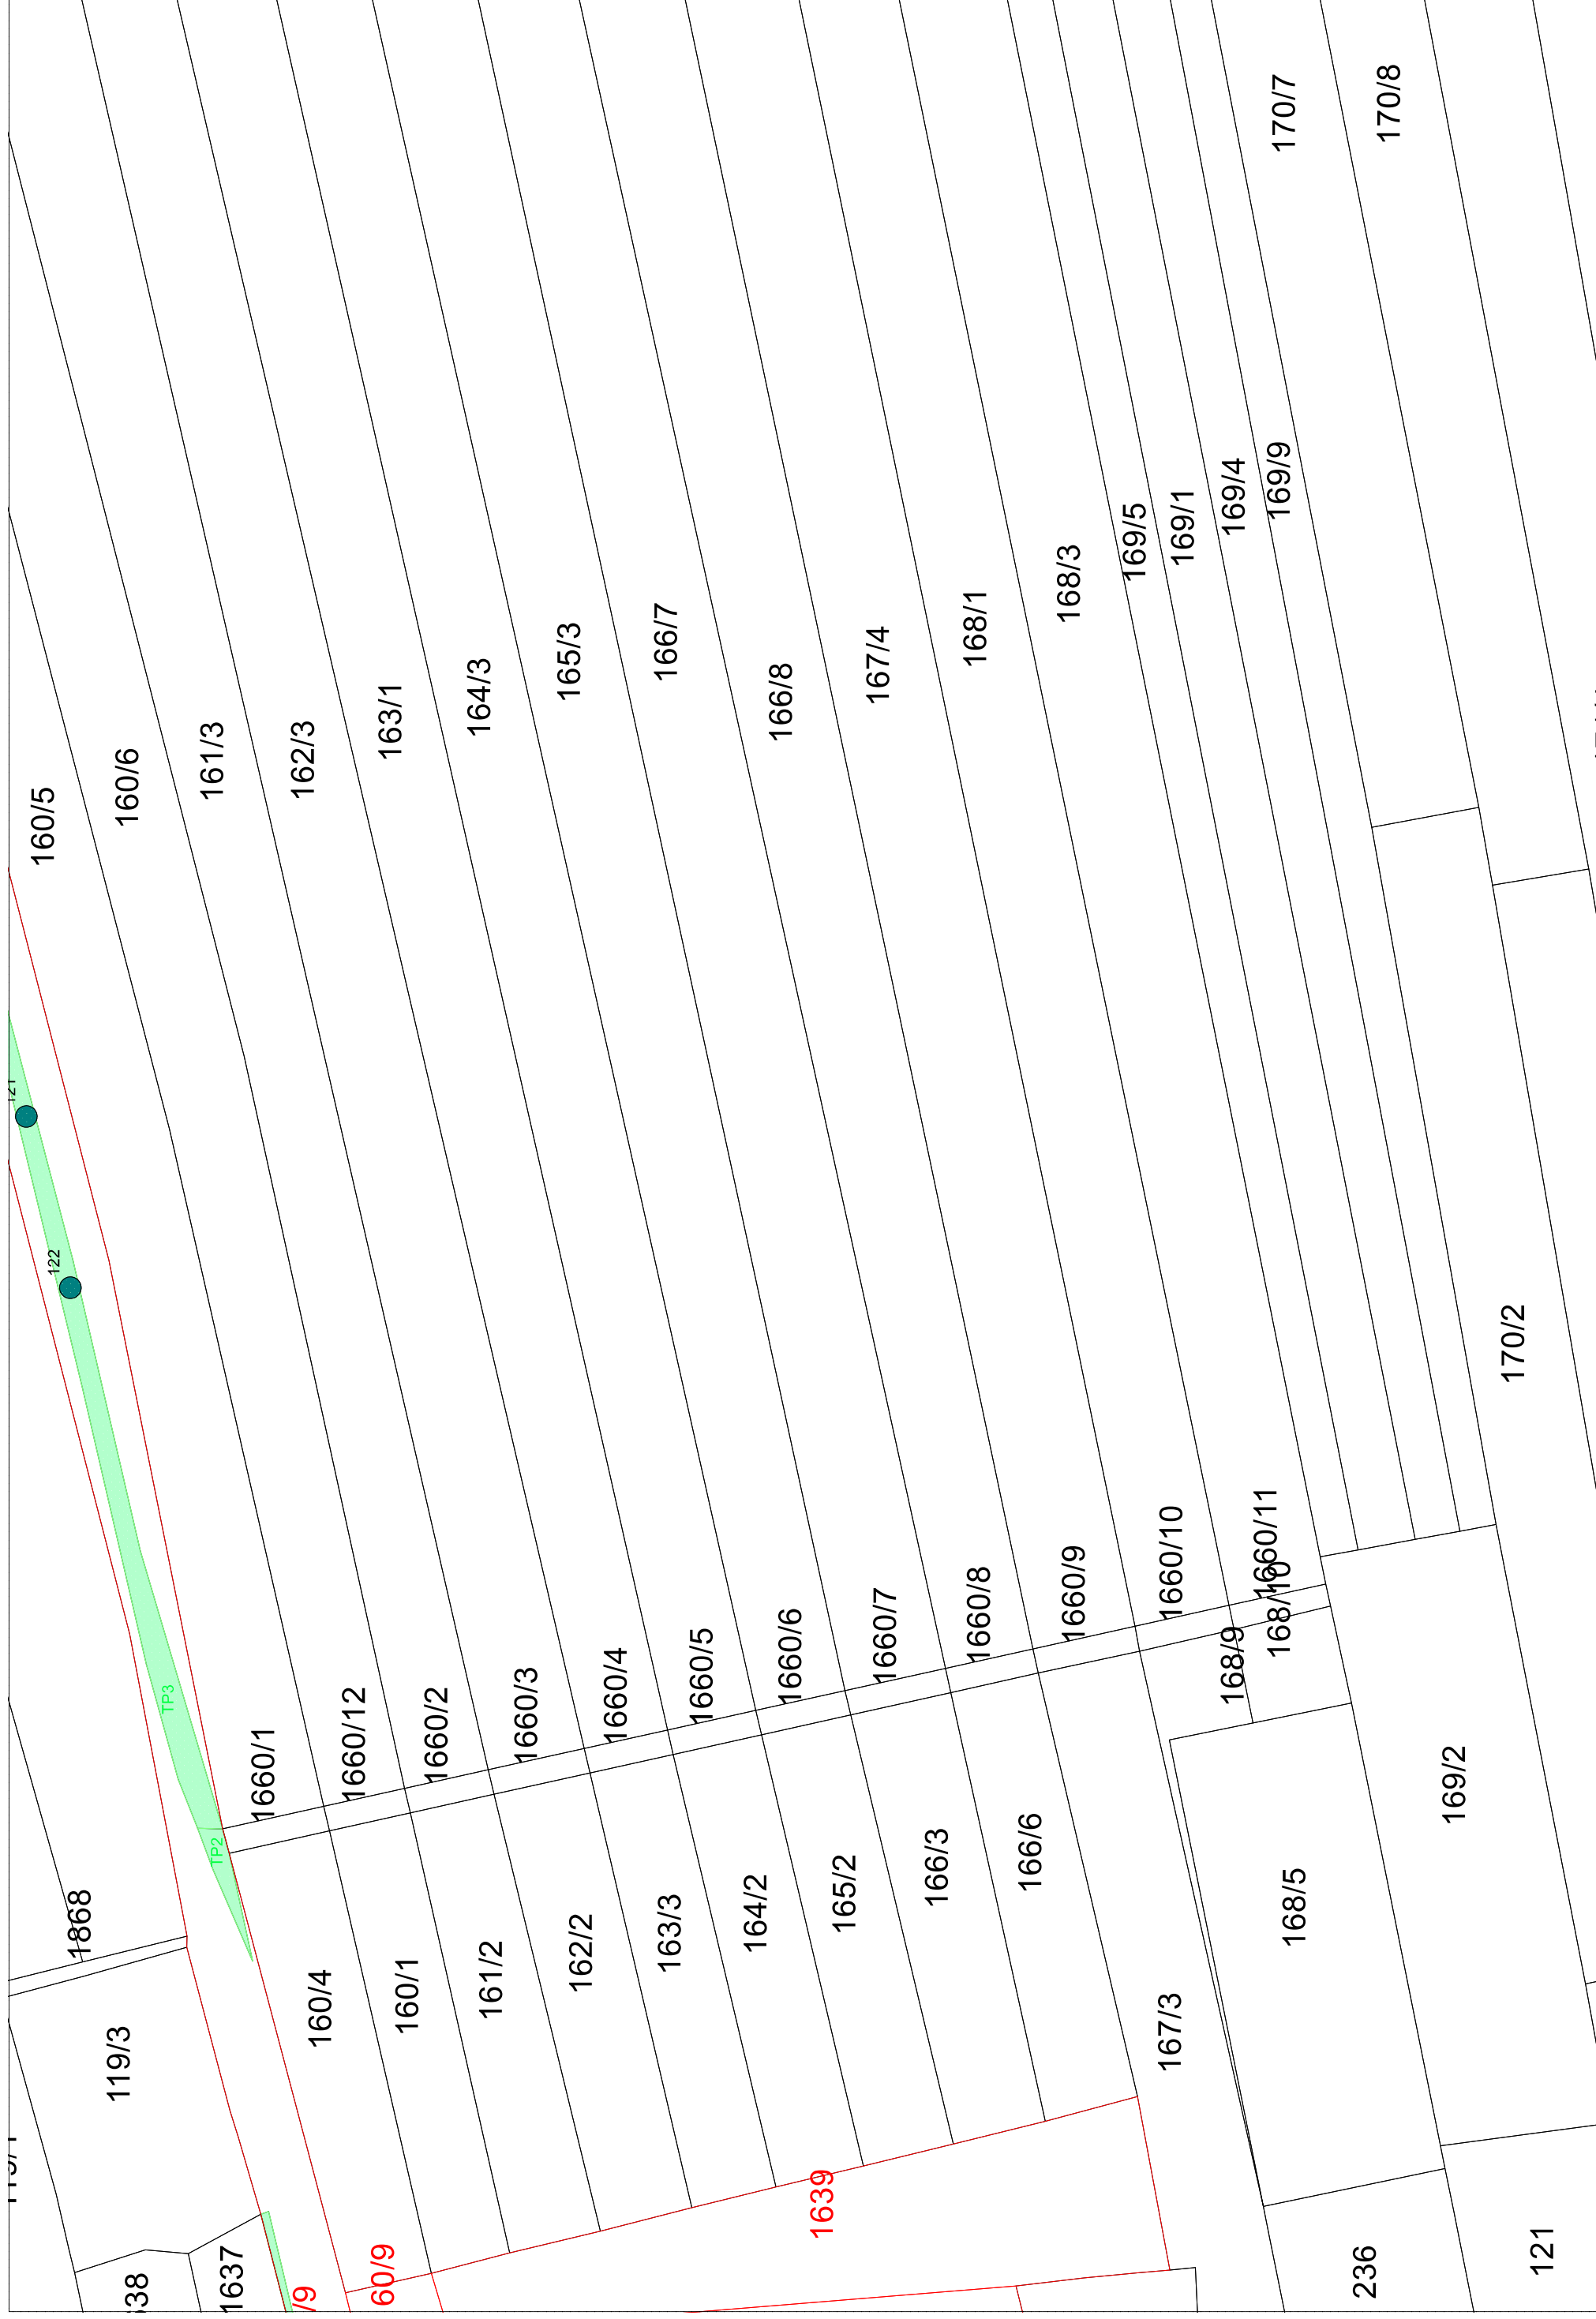


119/1

119/1



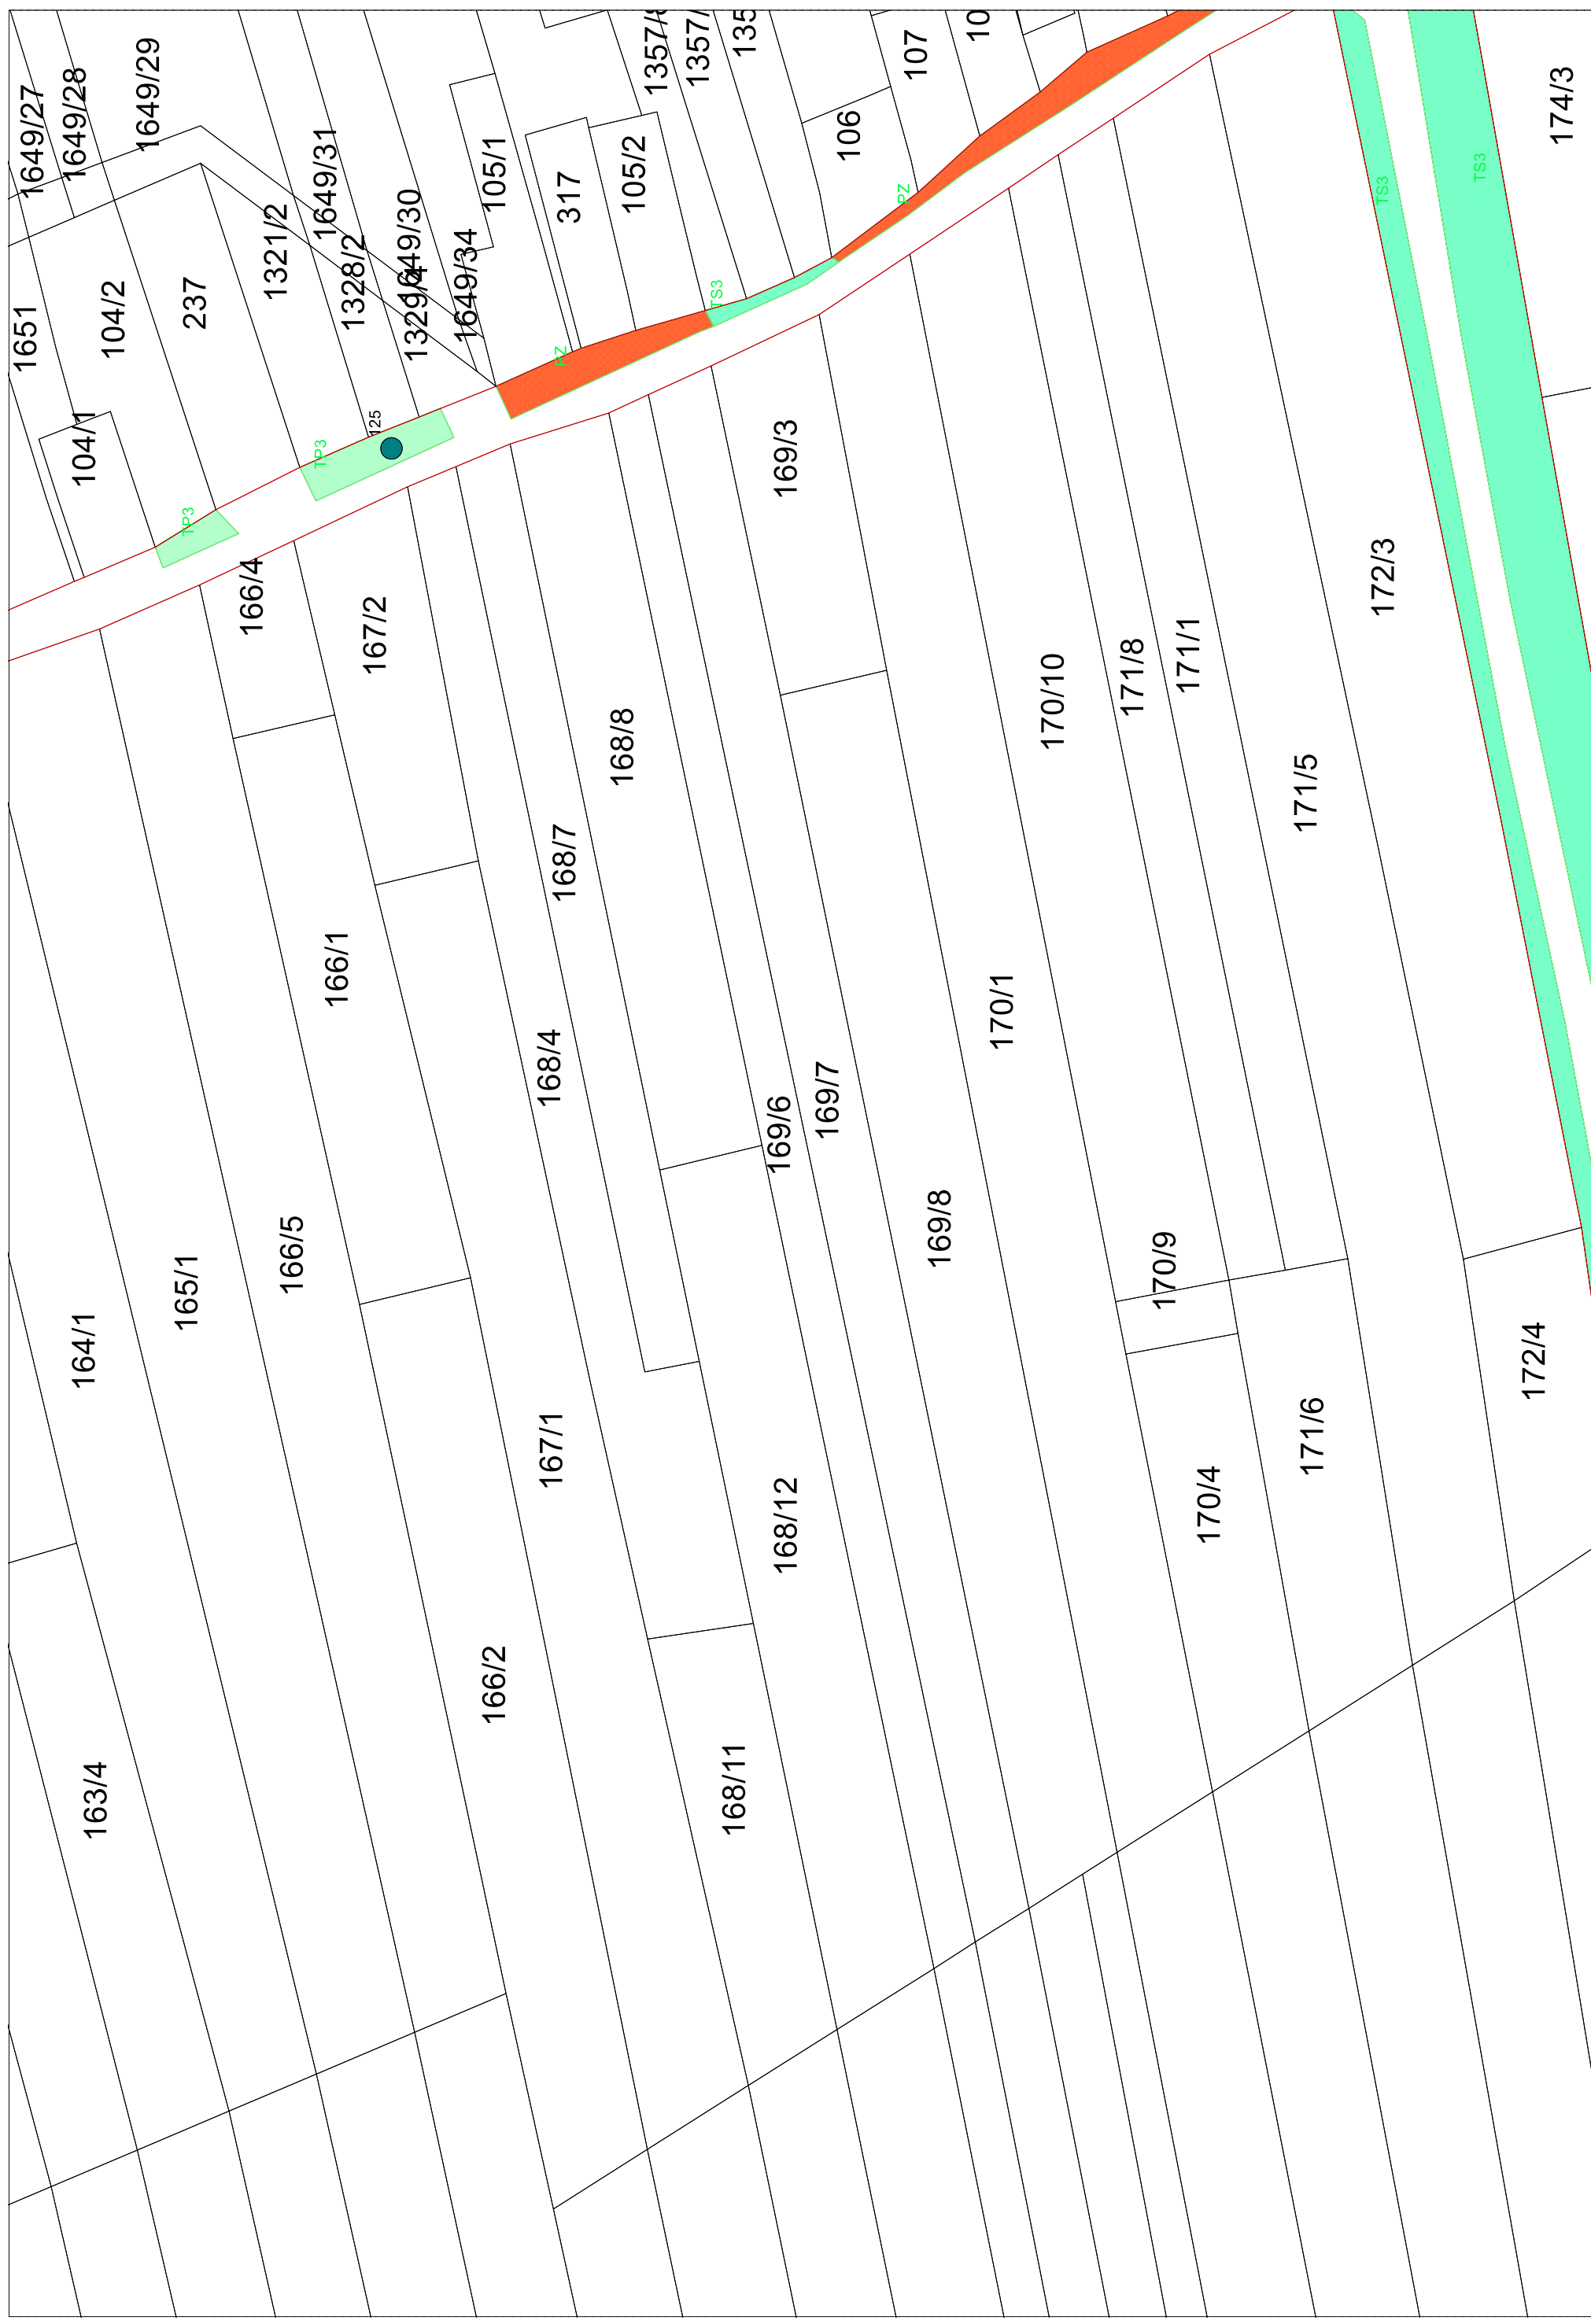

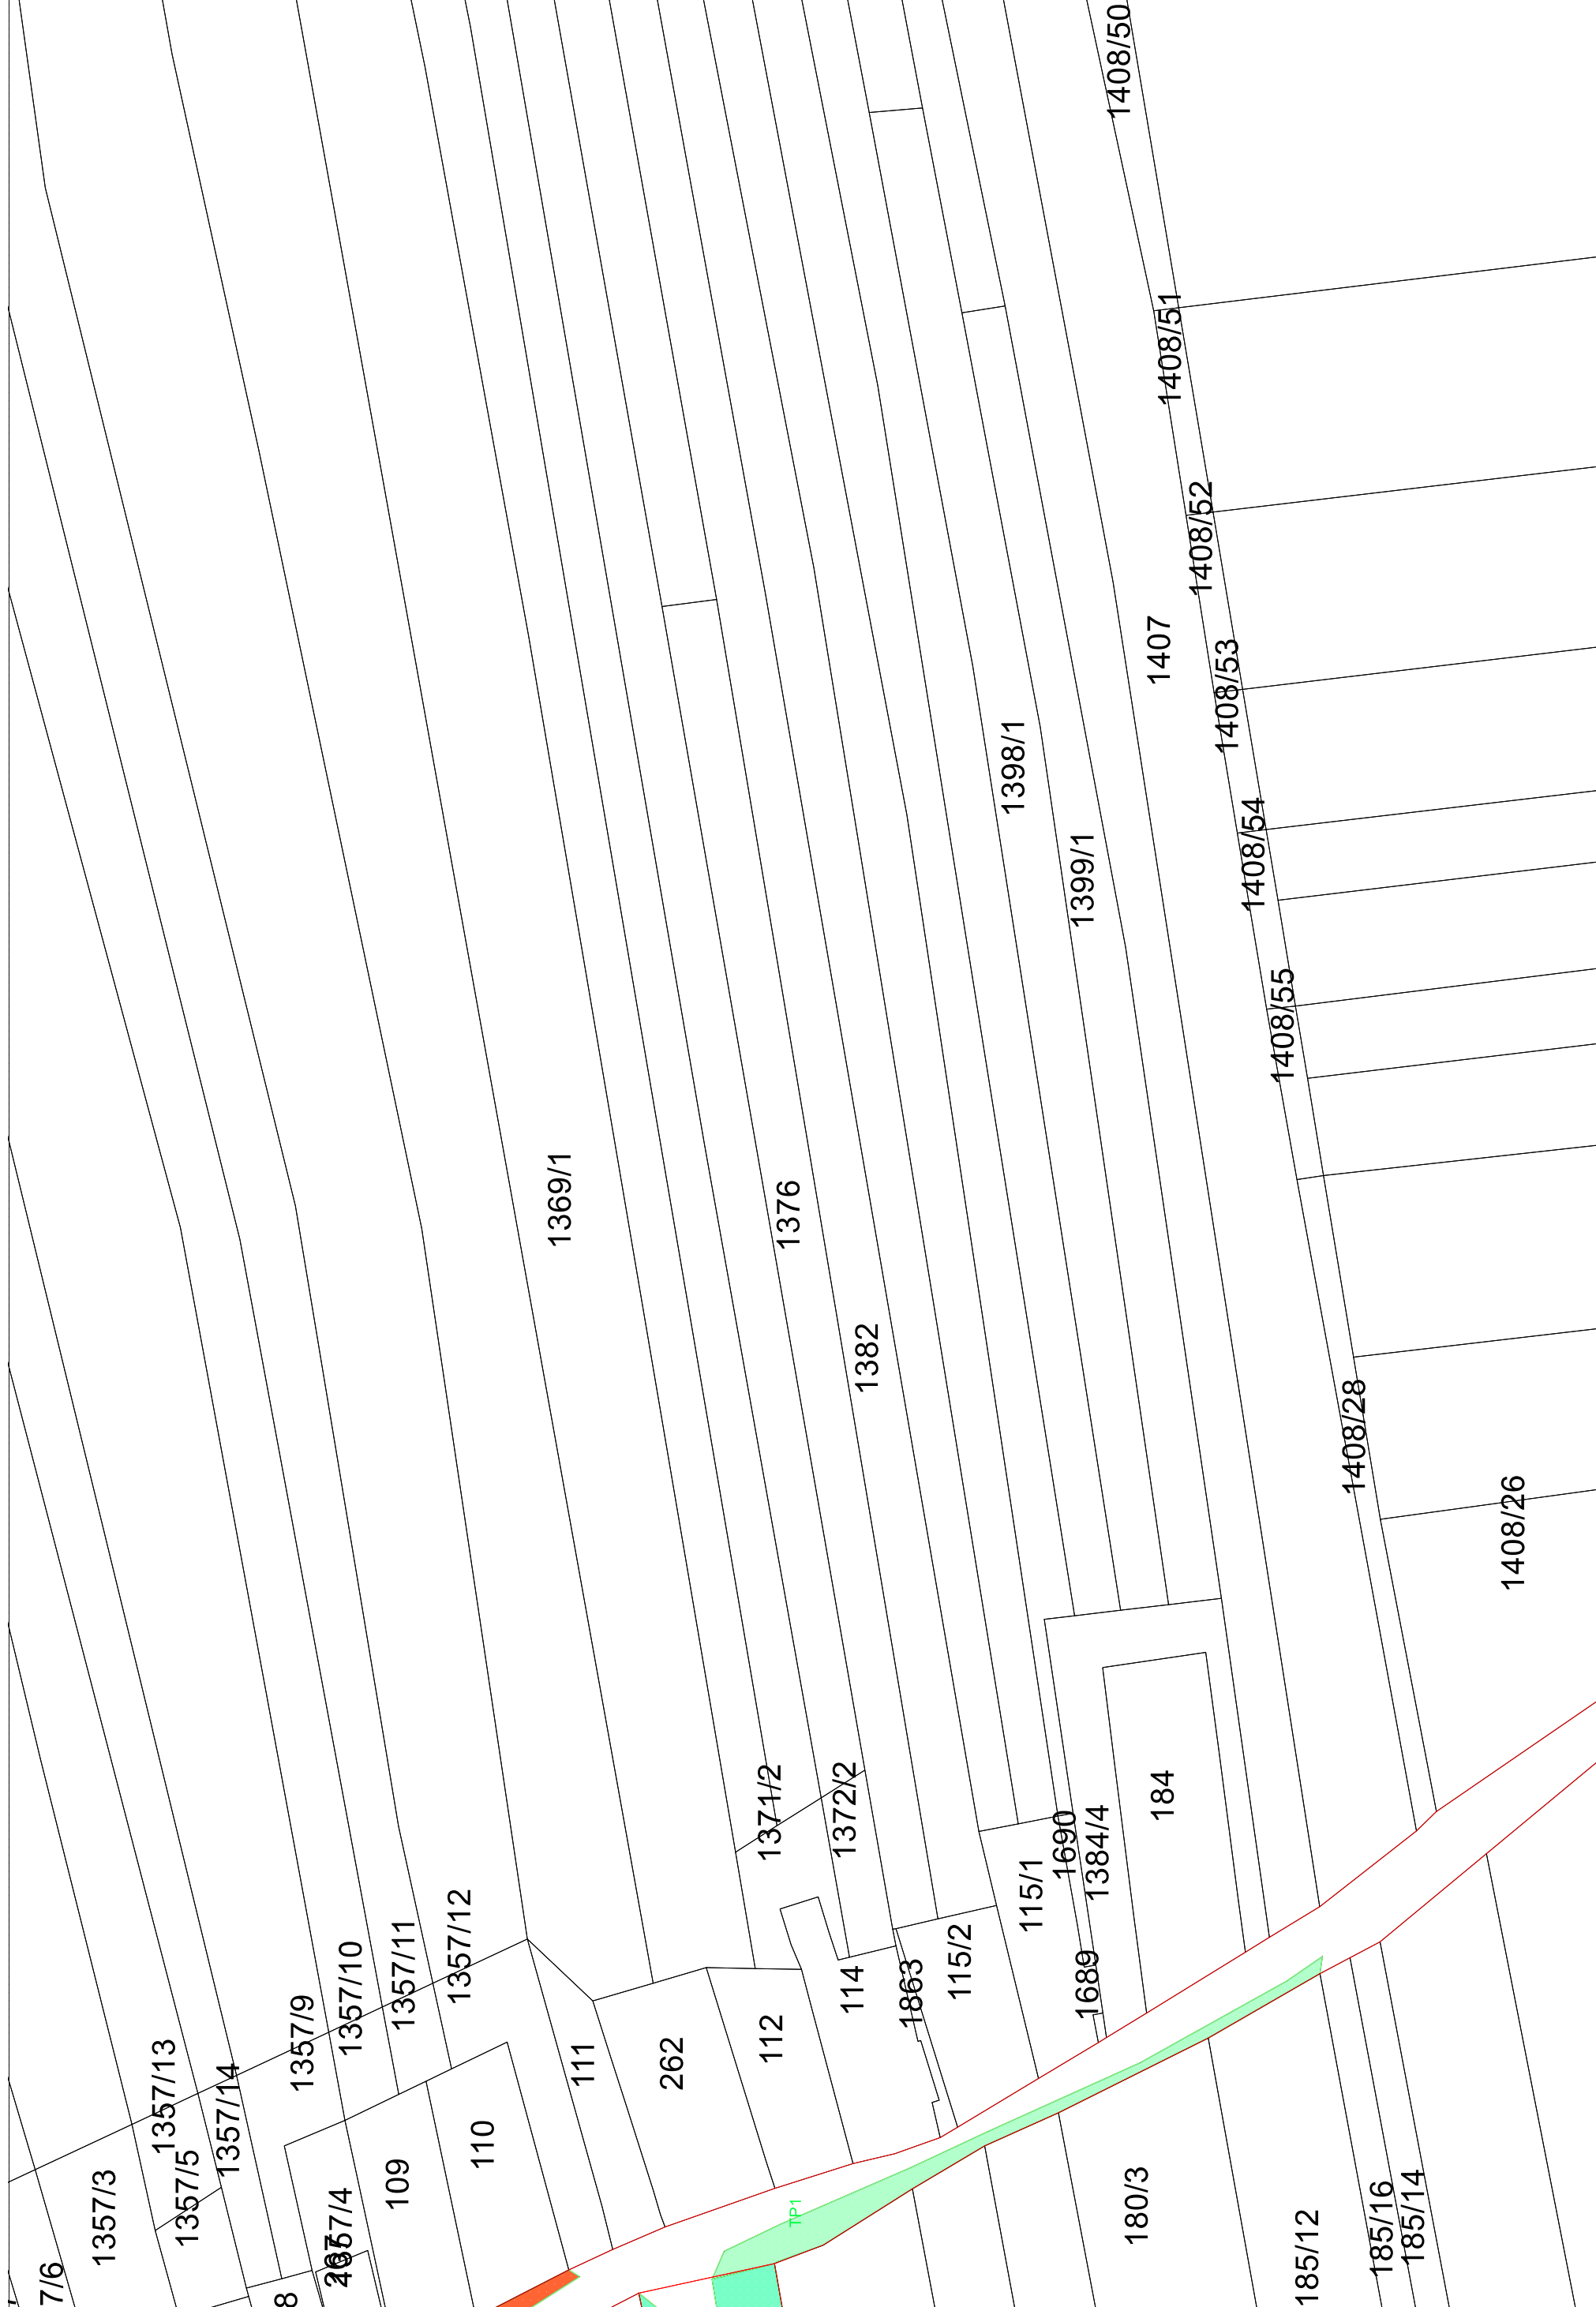

17/6

1357/3

1357/5  
1357/13

1357/14

8

1357/9

1357/10

109

1357/11

1357/12

110

111

1369/1

262

112

1371/2

1376

114

1372/2

1382

1863

115/2

115/1

1398/1

1689  
1690  
1384/4

1399/1

180/3

184

1407

1408/51

185/12

185/16  
185/14

1408/28

1408/52

1408/53


1408/54

1408/55

1408/26

1408/50



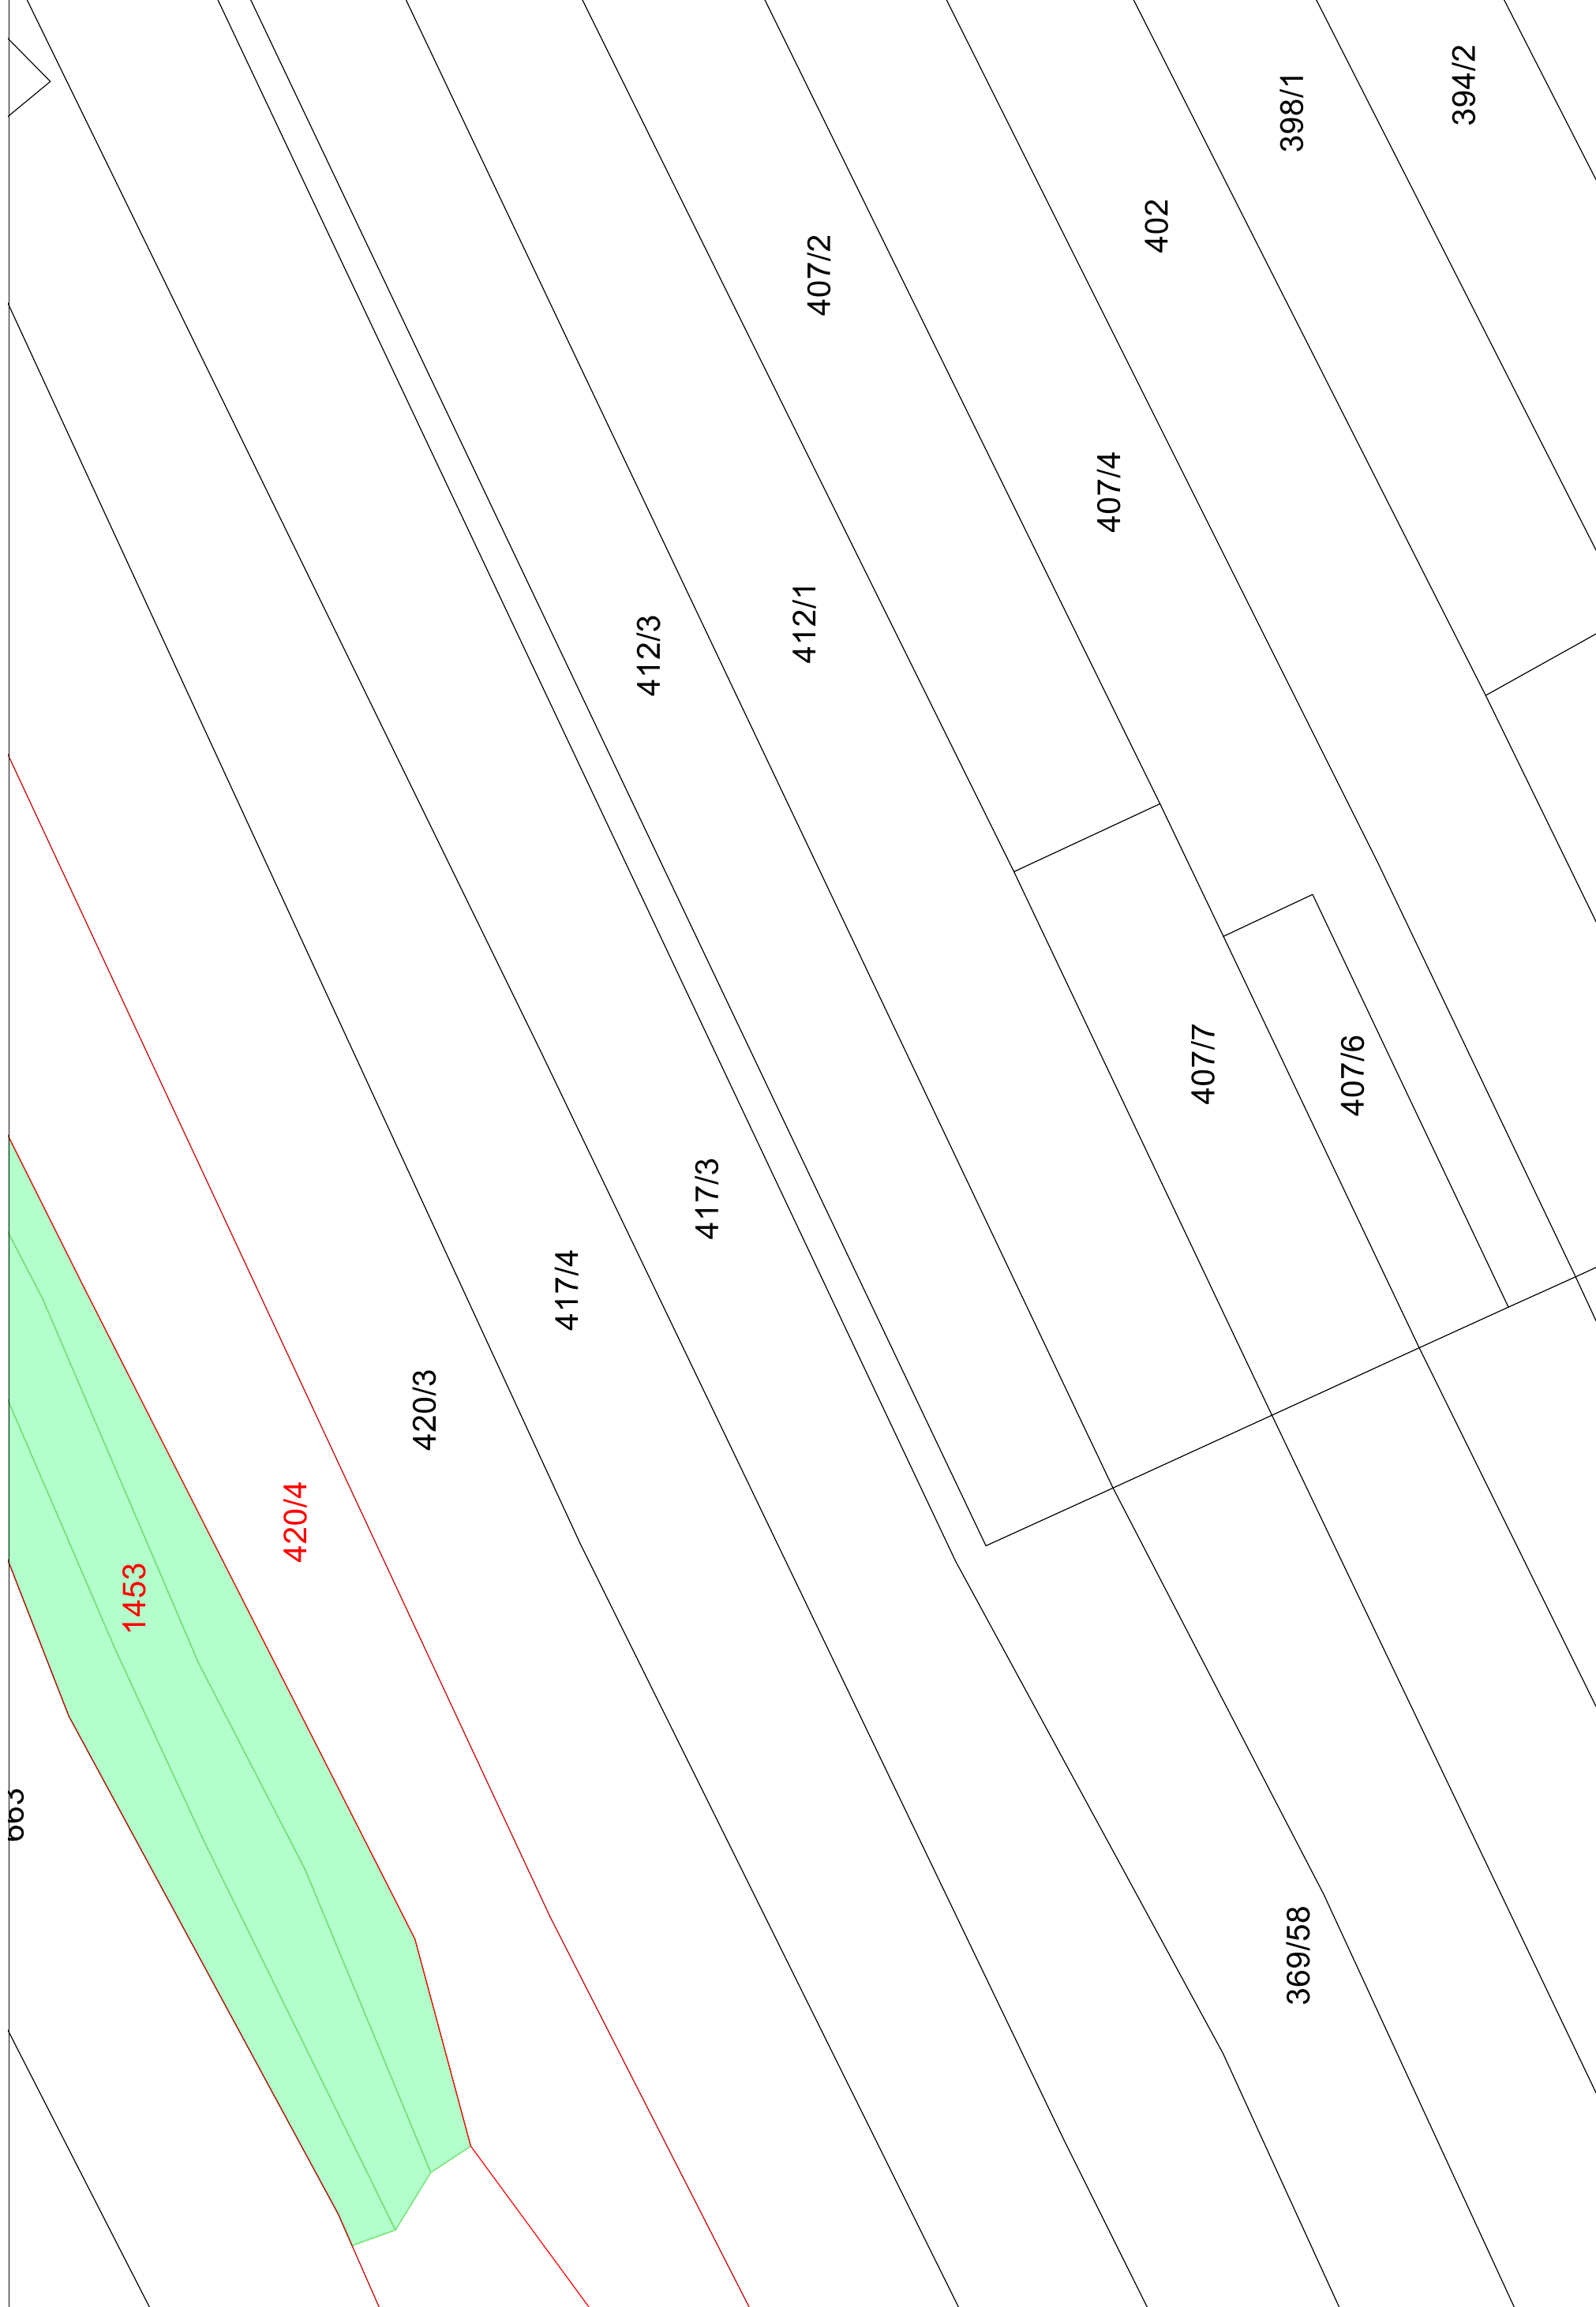

003

1453

420/4

420/3

417/4

417/3

412/3

412/1

407/2

407/4

402

407/7



407/6

369/58


398/1

394/2



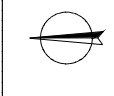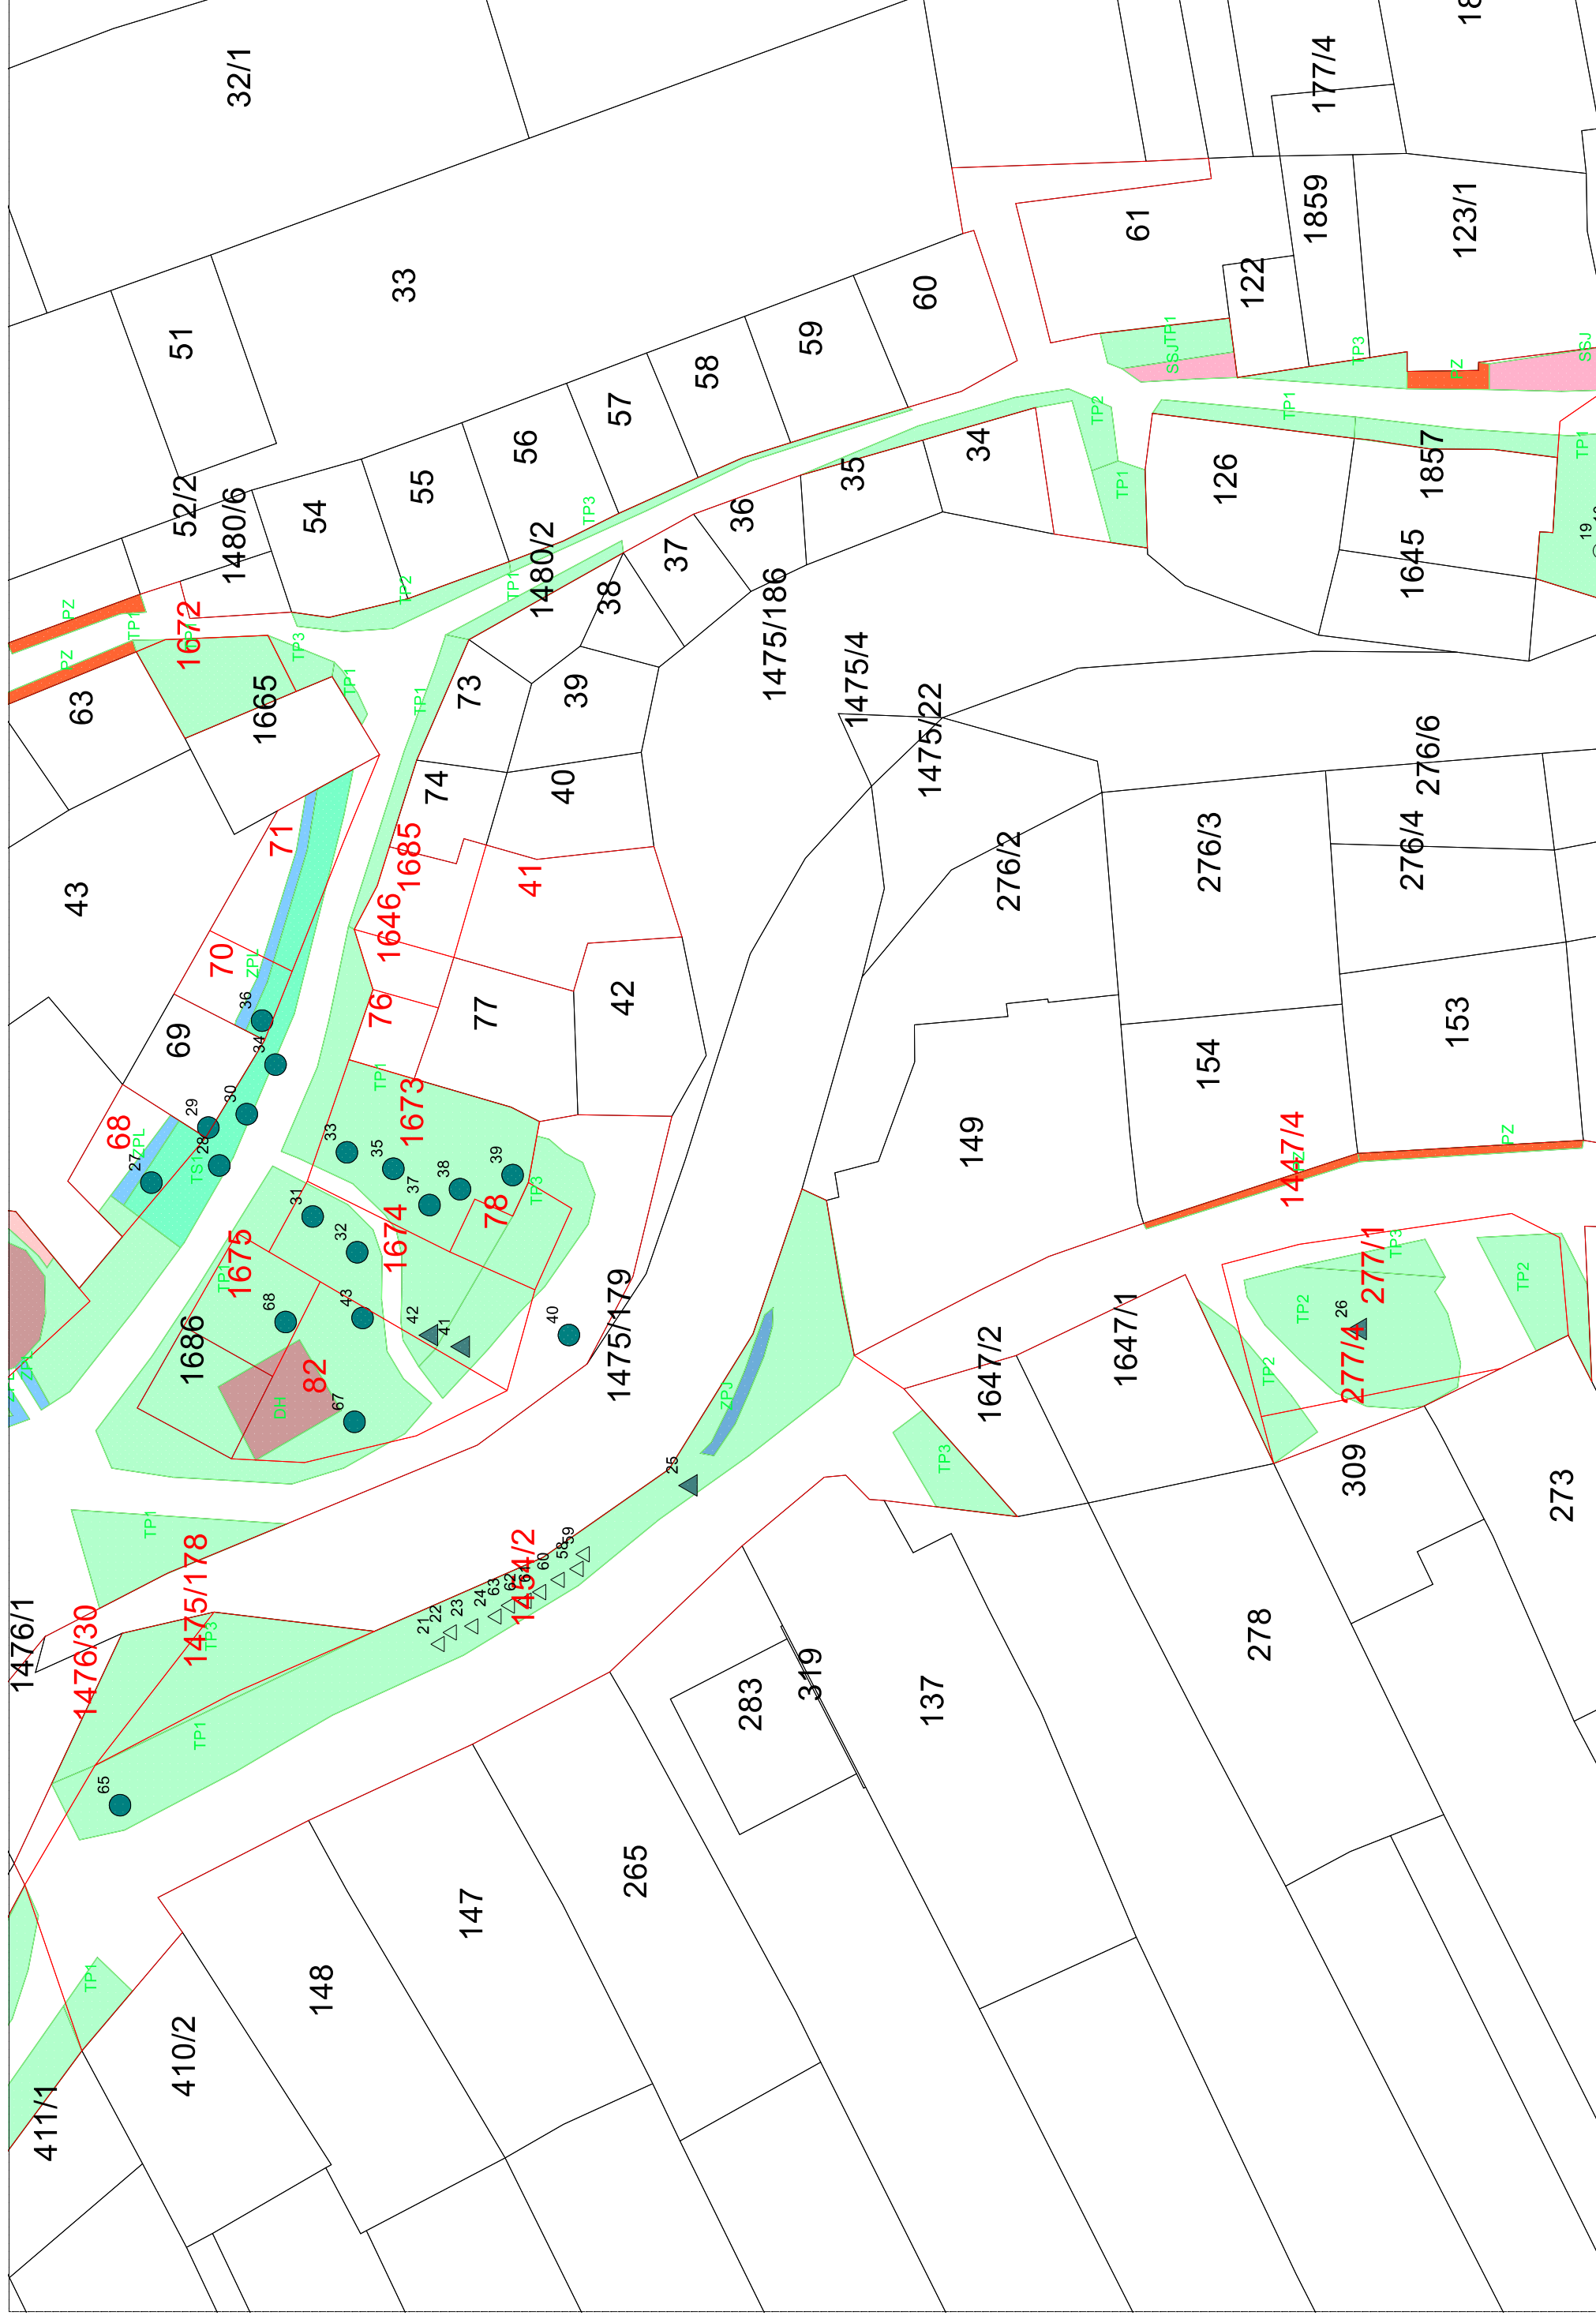



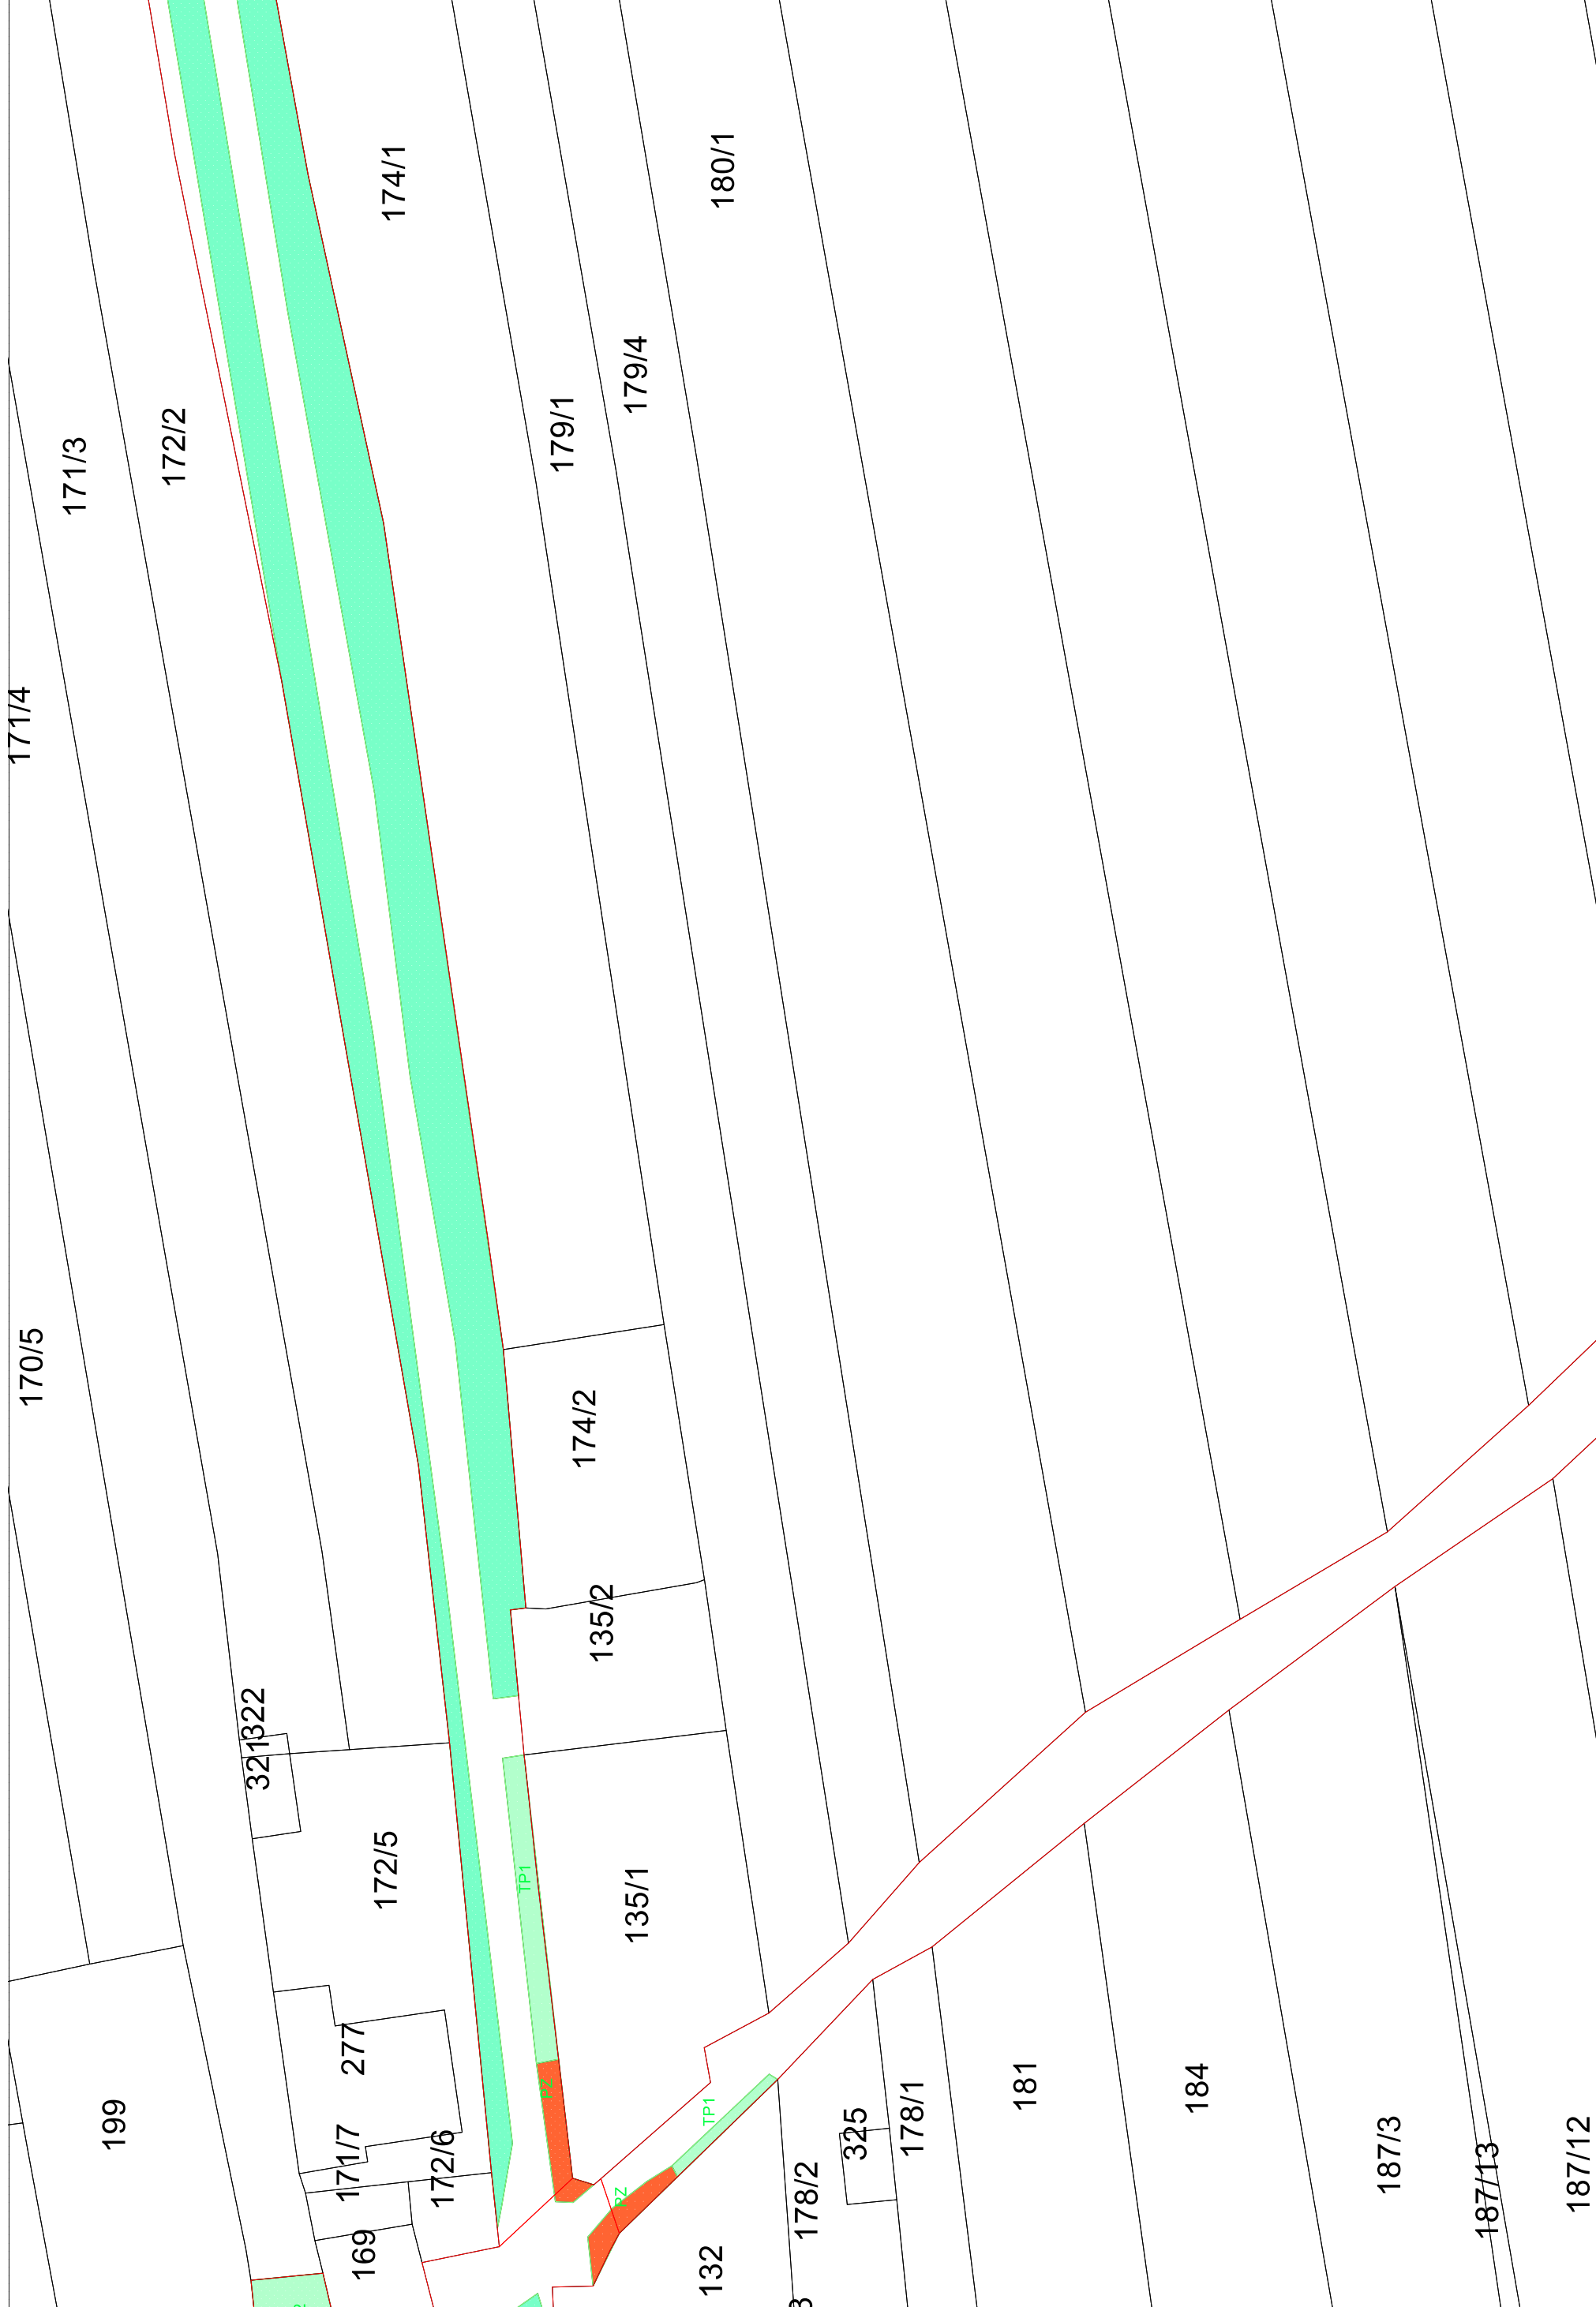

170/5

171/4

171/3

172/2

174/1

179/1

179/4

180/1

199

321322

172/5

171/7

169

277

172/6

174/2

135/2

135/1

132

178/2

325

178/1

181

184

187/3

187/13

187/12

